




WALL 1

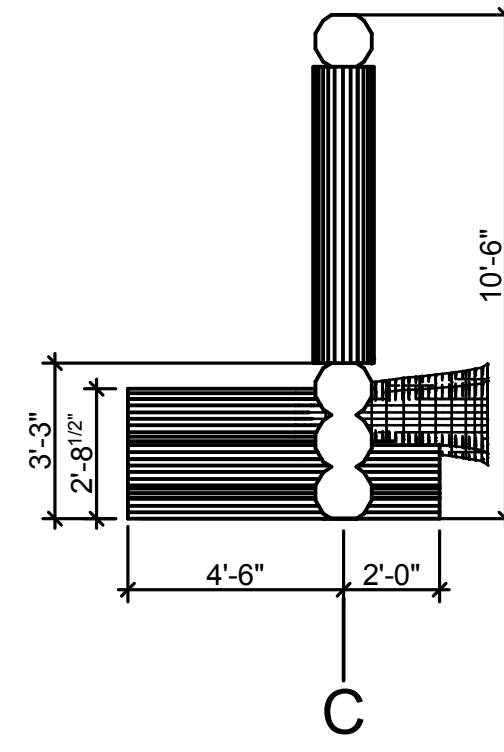


WALL 2

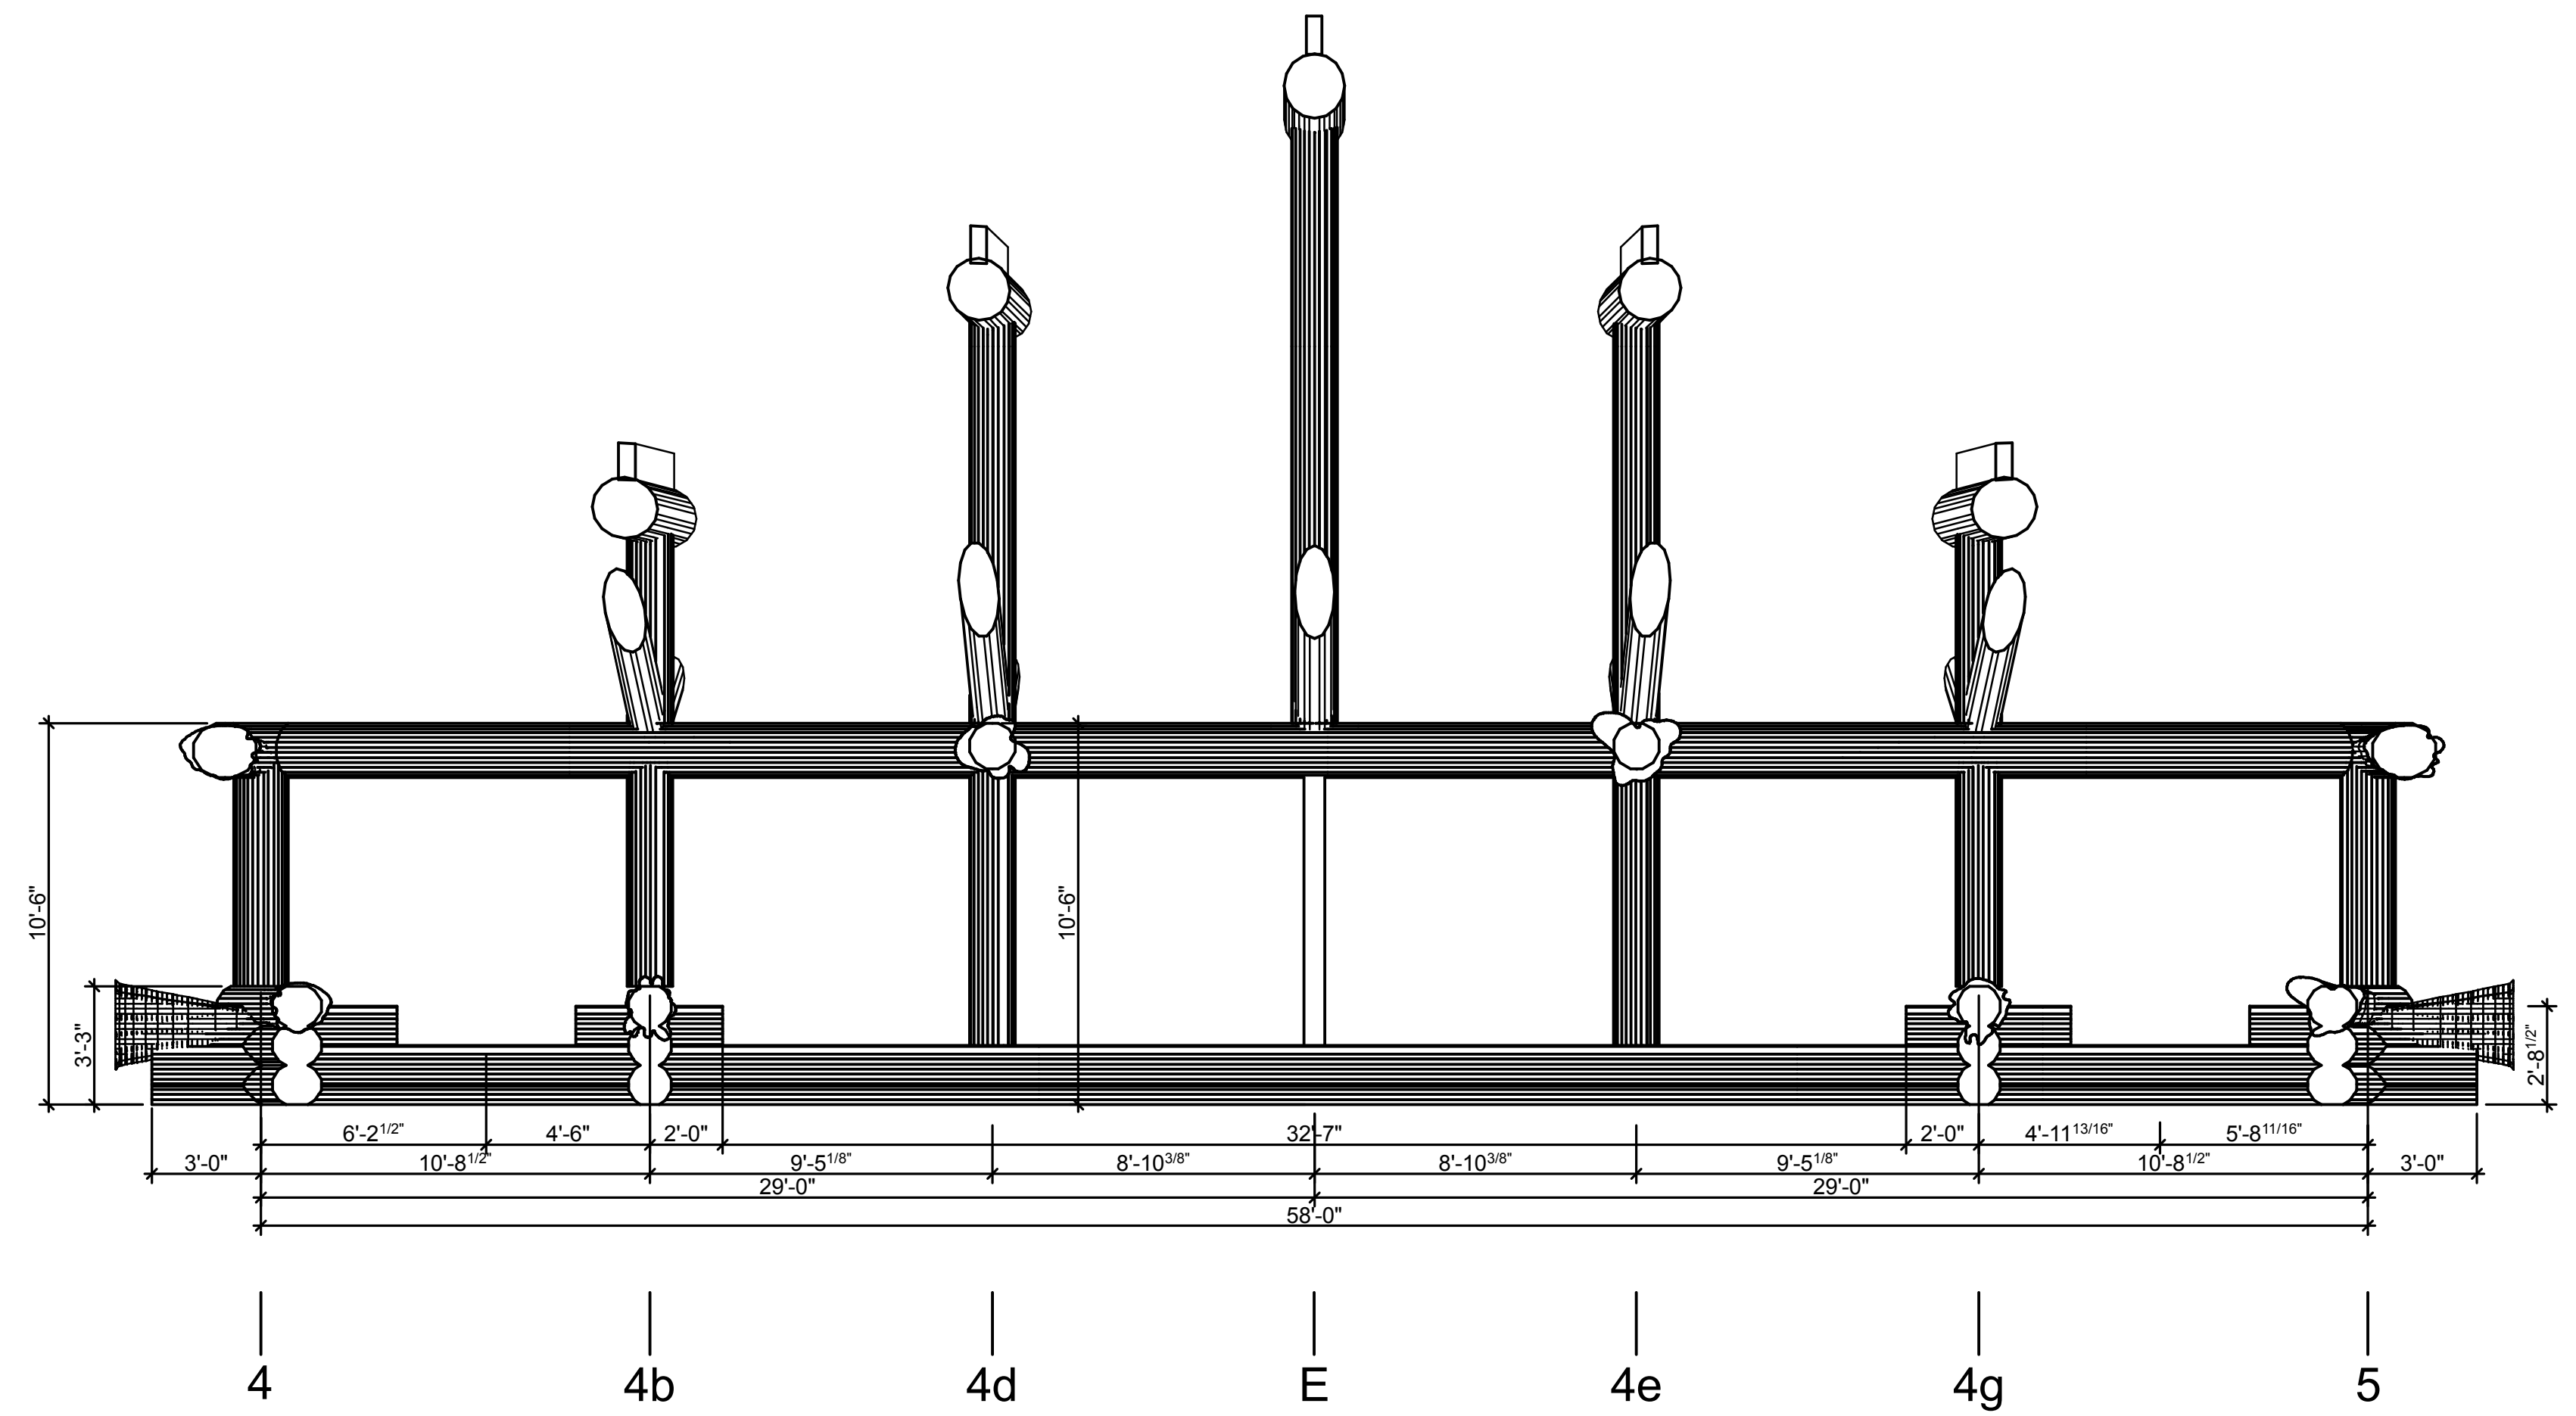


WALL 3

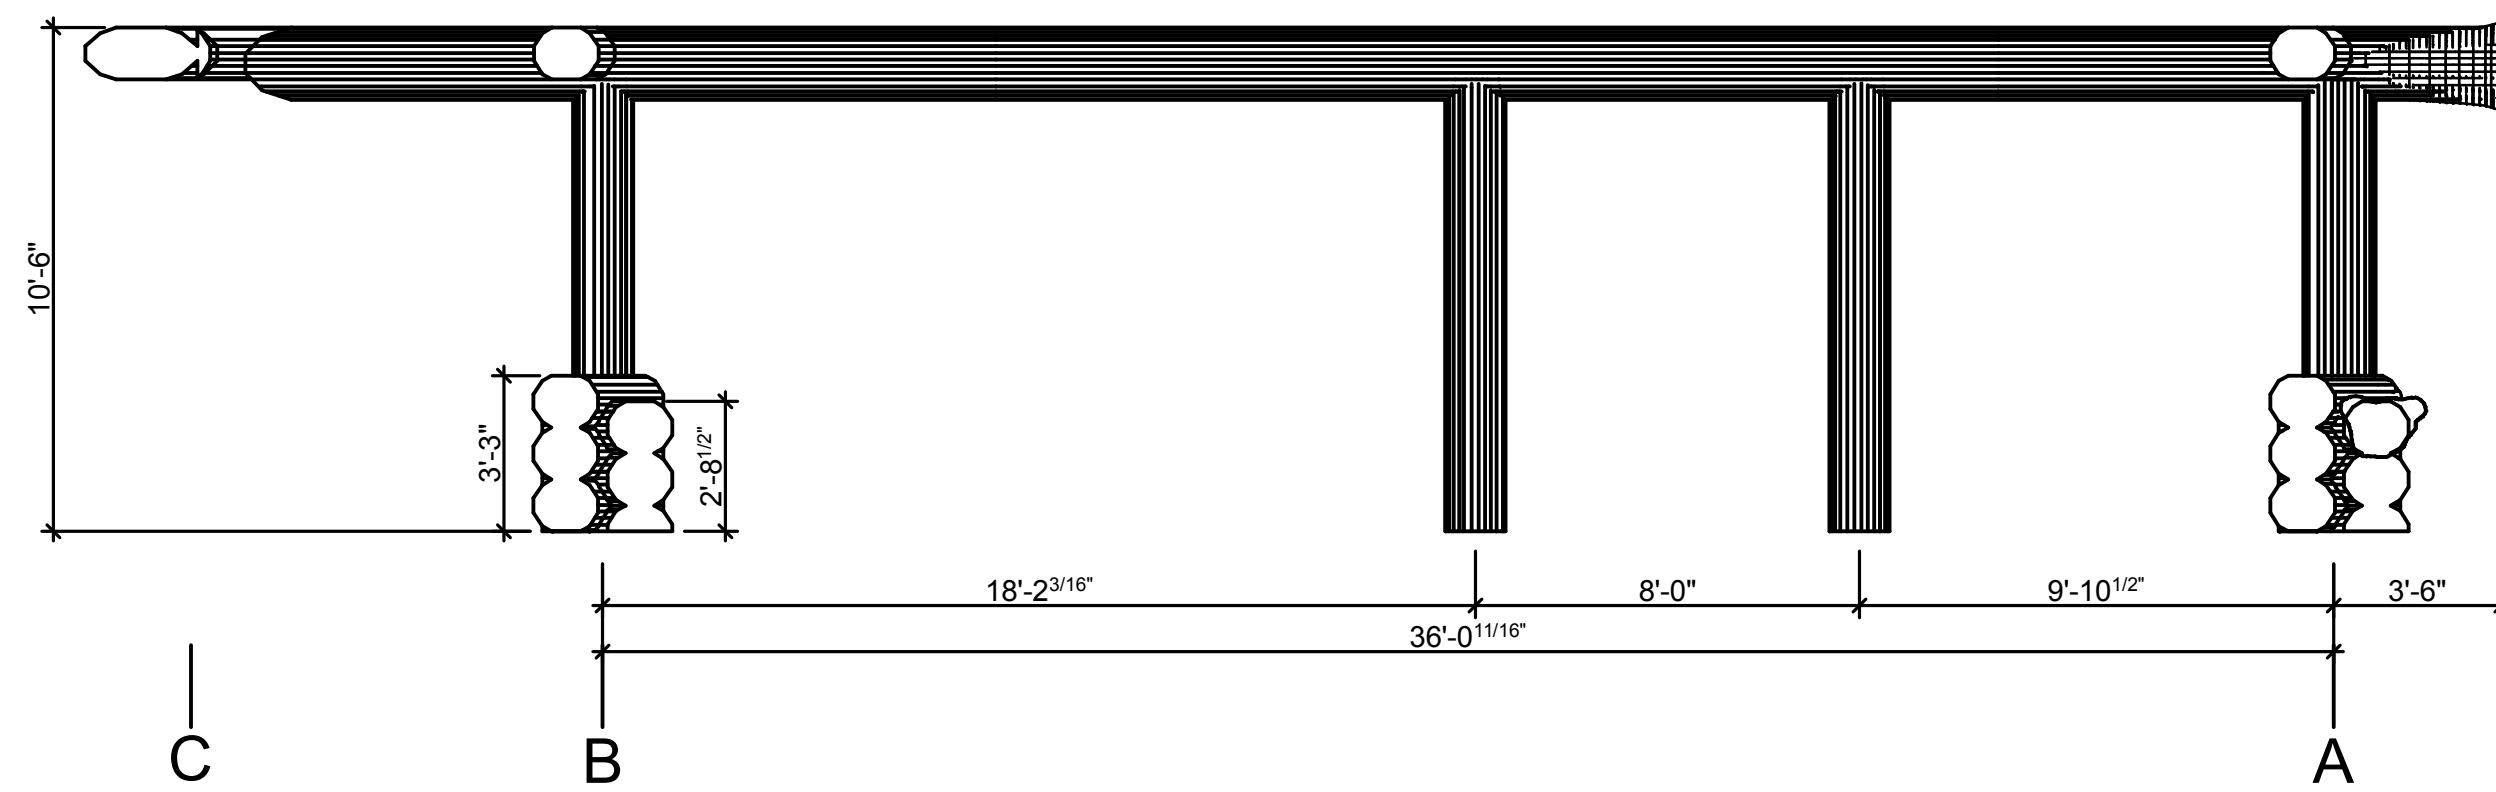

WALL 4

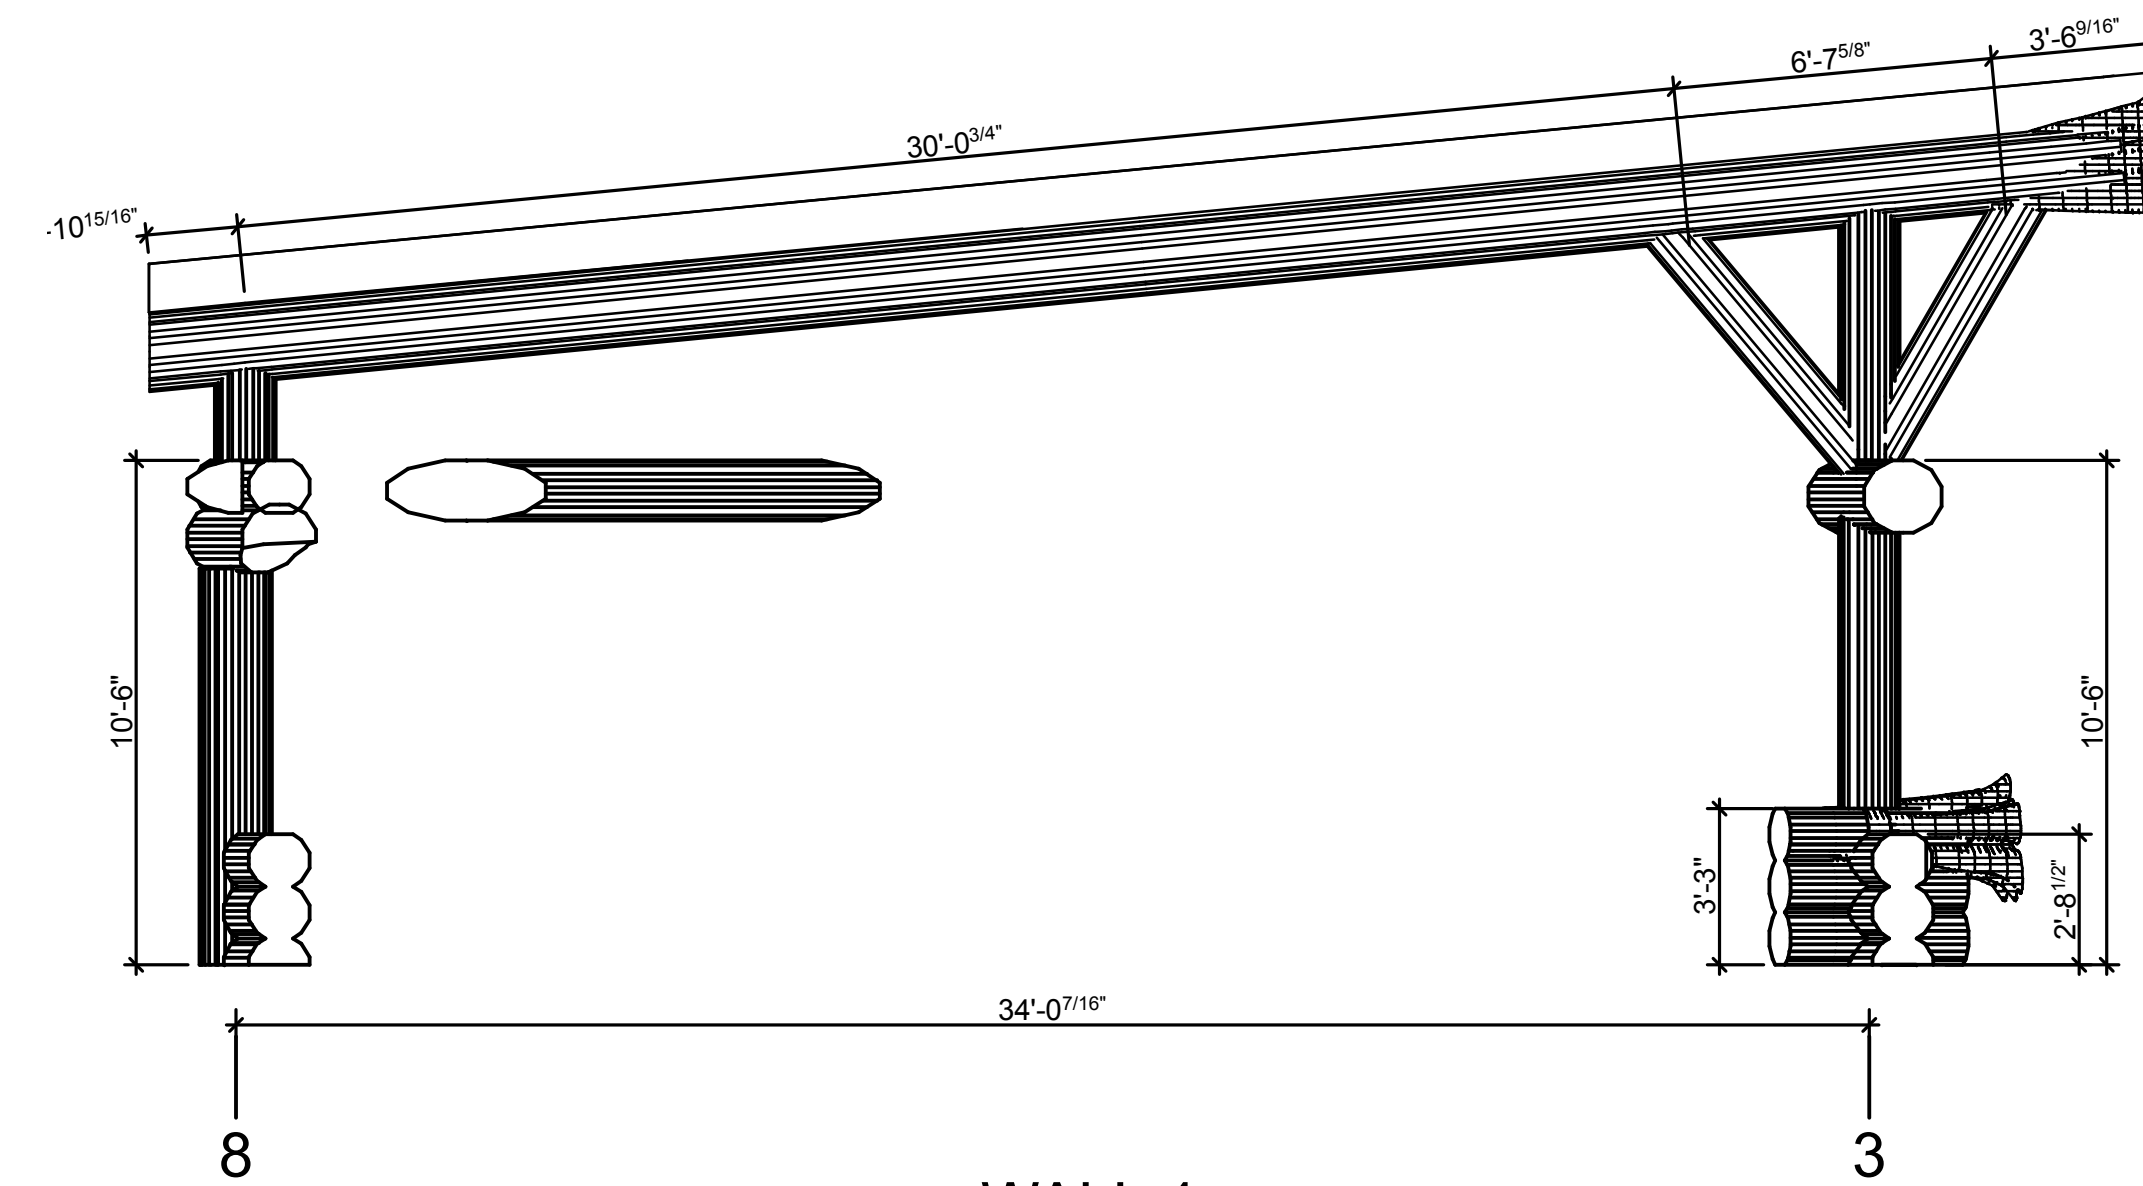

WALL 4a

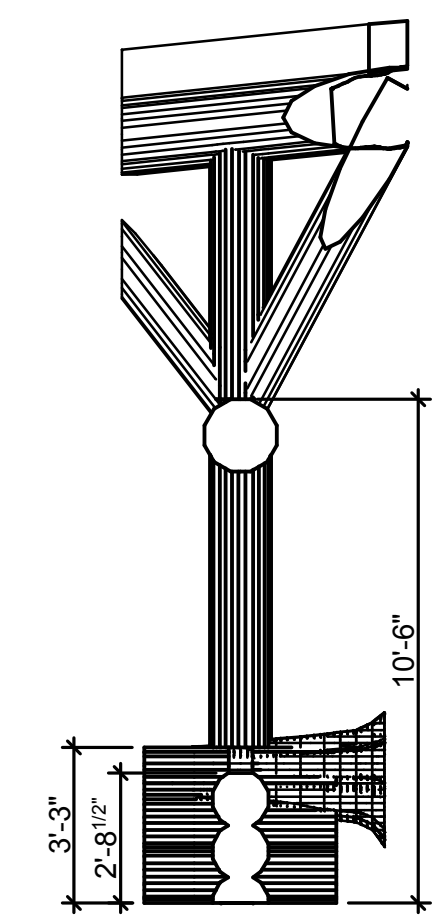

WALL 4b